


Ground Floor Plan

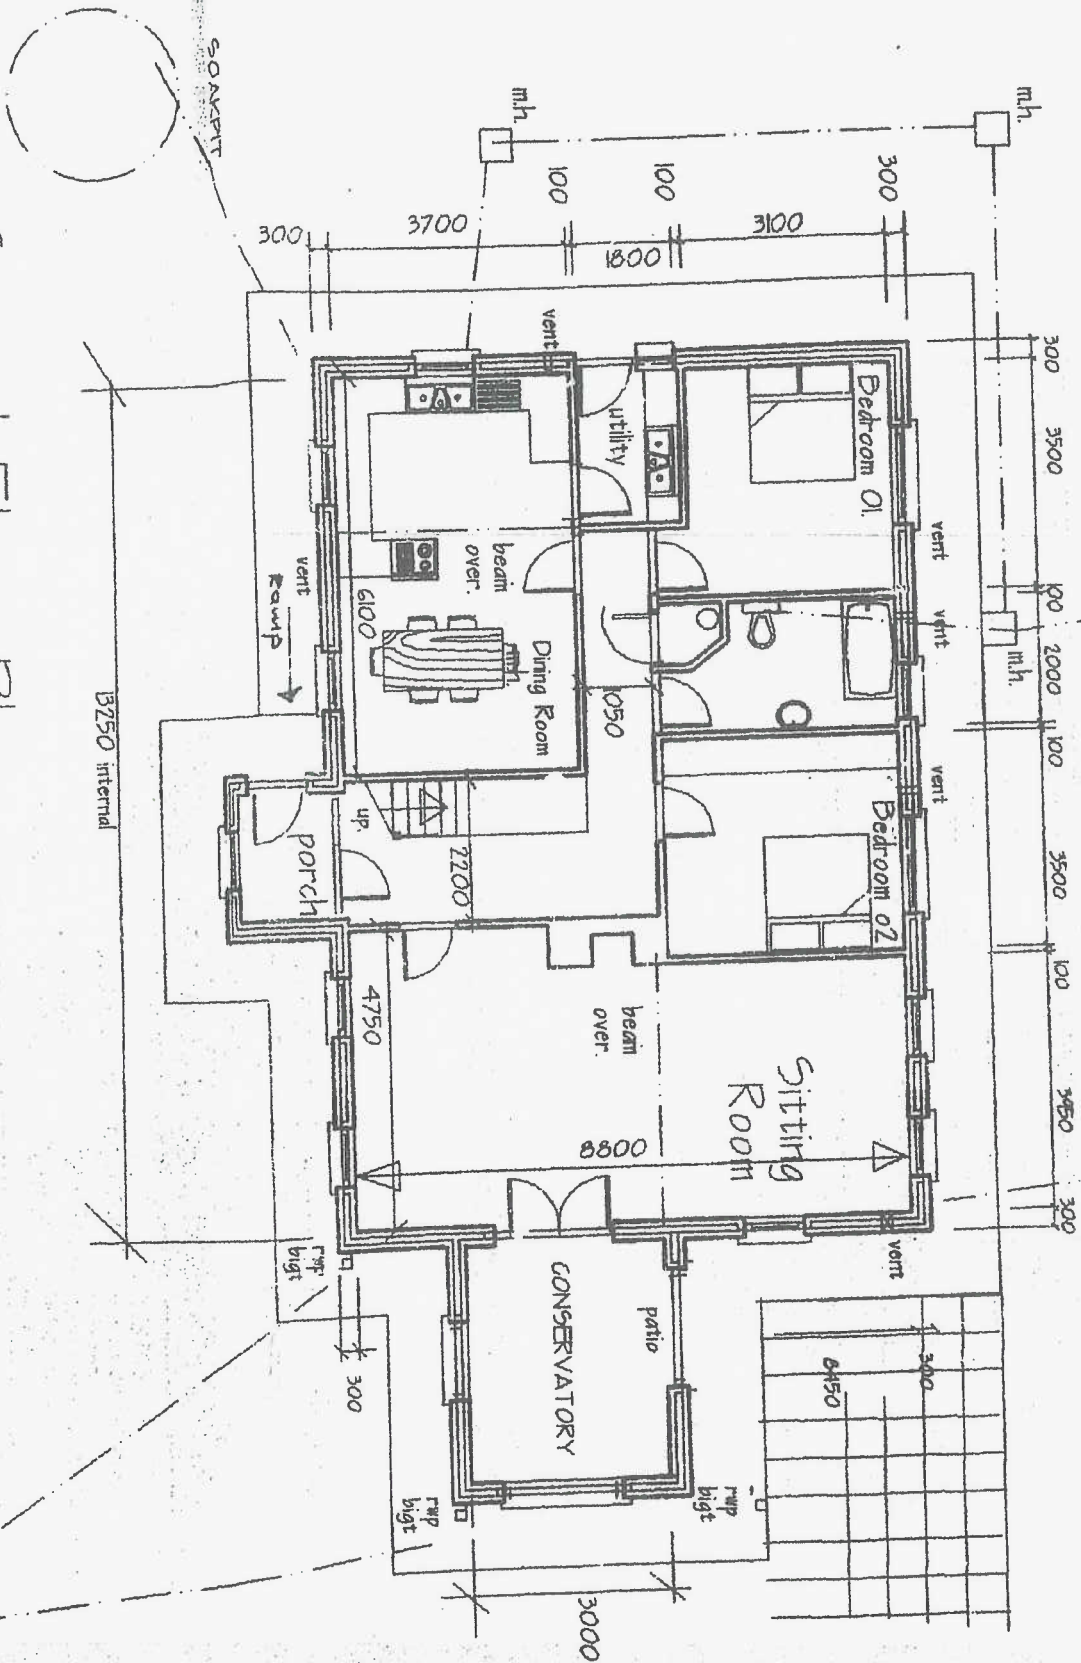

to septic tank & treatment unit.

SOAKPIT

SOAKPIT

SOAKPIT